



West Elevation
1:300 @ A1
1:1000 @ A3

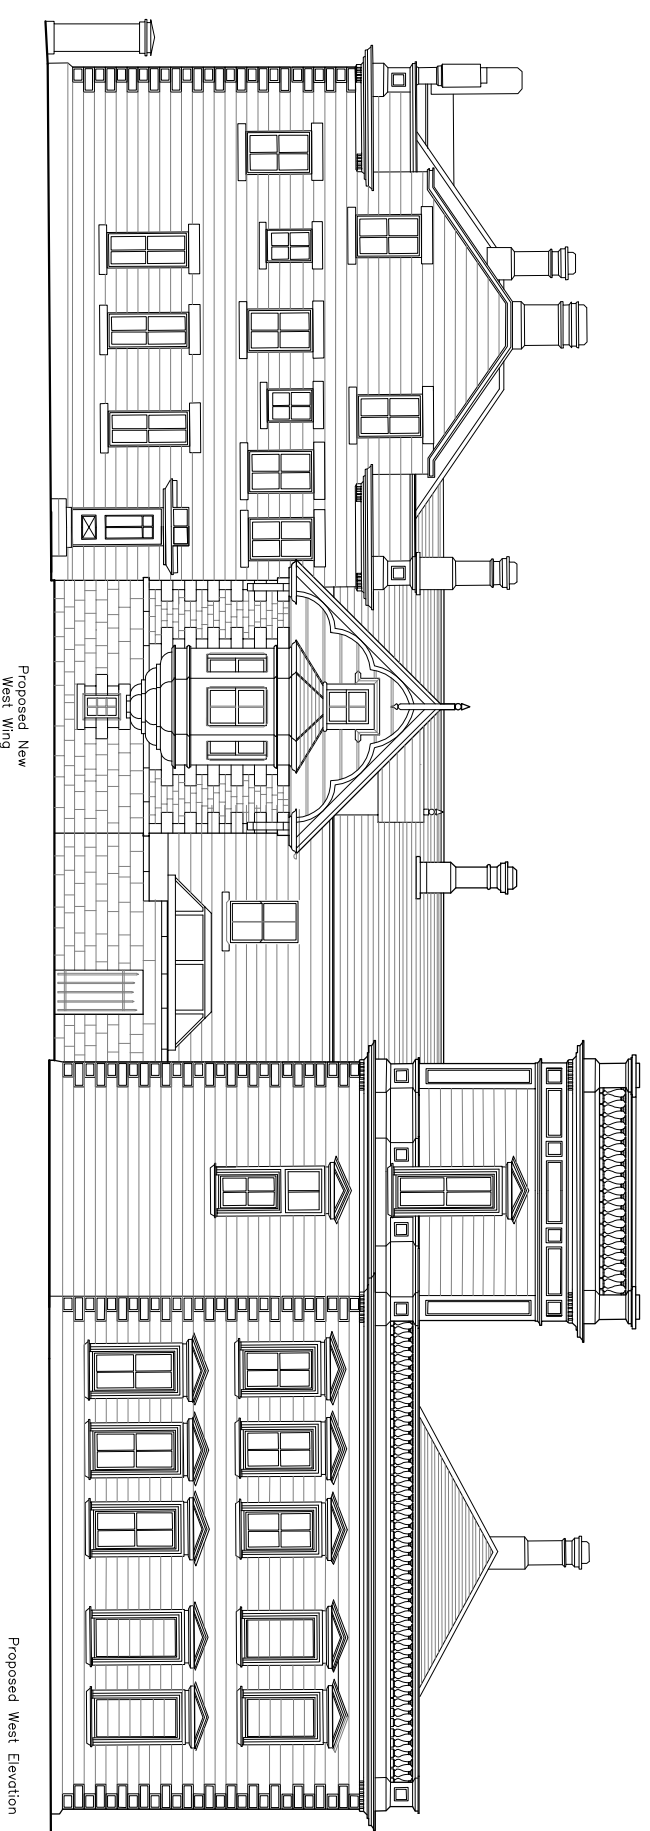

Proposed New
West Wing

Proposed West Elevation

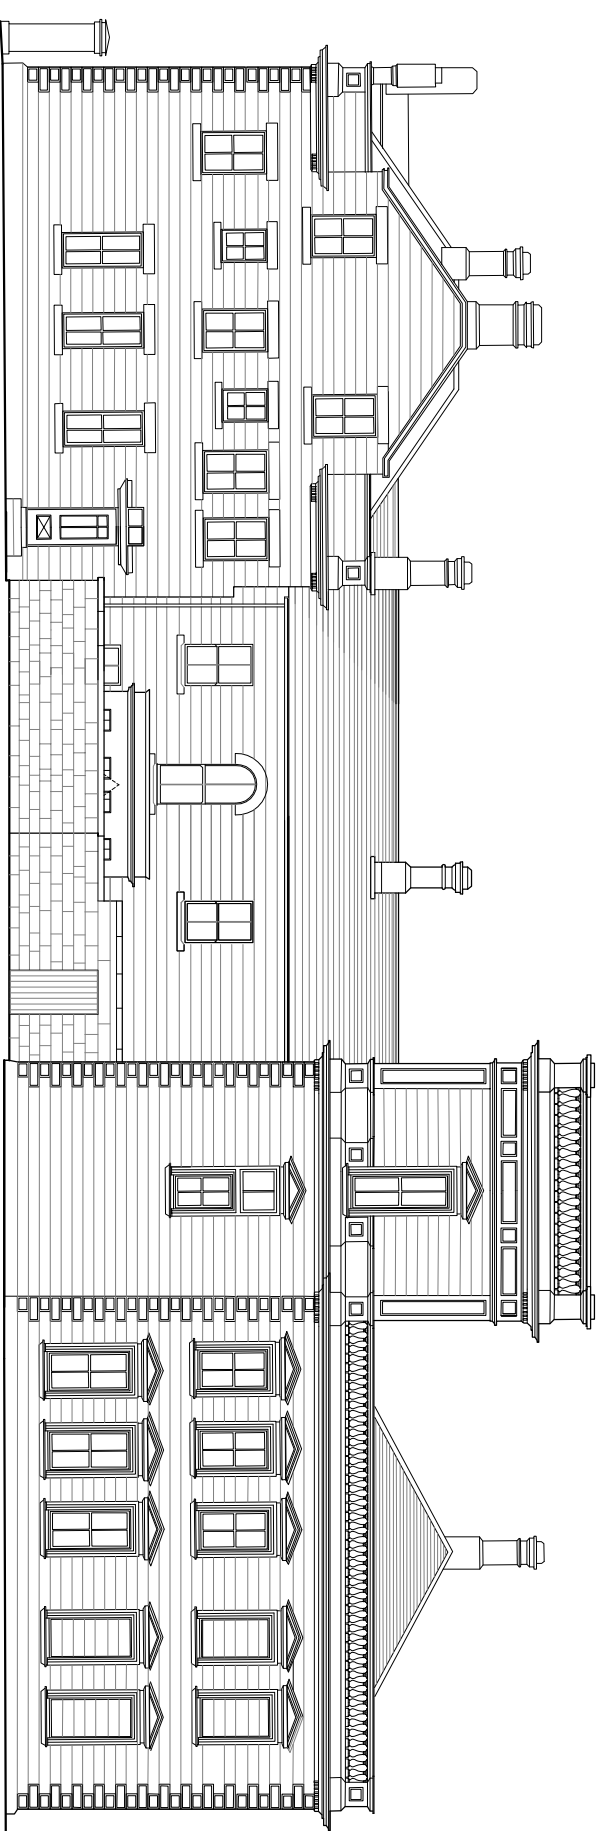

Existing West Elevation

ESHOTT VILLAGE

Eshott Hall Extension

Scale@A3: 1:200

no.	date	revision	and issue	(→)
-----	------	----------	-----------	-----

Simpson & Brown Architects
St Michael's House, Quayside Street, Edinburgh, EH6 6EJ
Tel: 0131 555 4678 Fax: 0131 553 4576
www.simpsonandbrown.co.uk

client Eshott Homes
job title Eshott Hall Extension

drawing title Proposed and Existing Elevations
CAD reference West Elevation

scale of A1	drawn	chk	date
1:500	SP	MS	15/05
job no	drawing no	revision no	
1555	EH-04		