


# ESHOTT VILLAGE

## Cottage Court Site Plan

Scale @ A3: 1:400

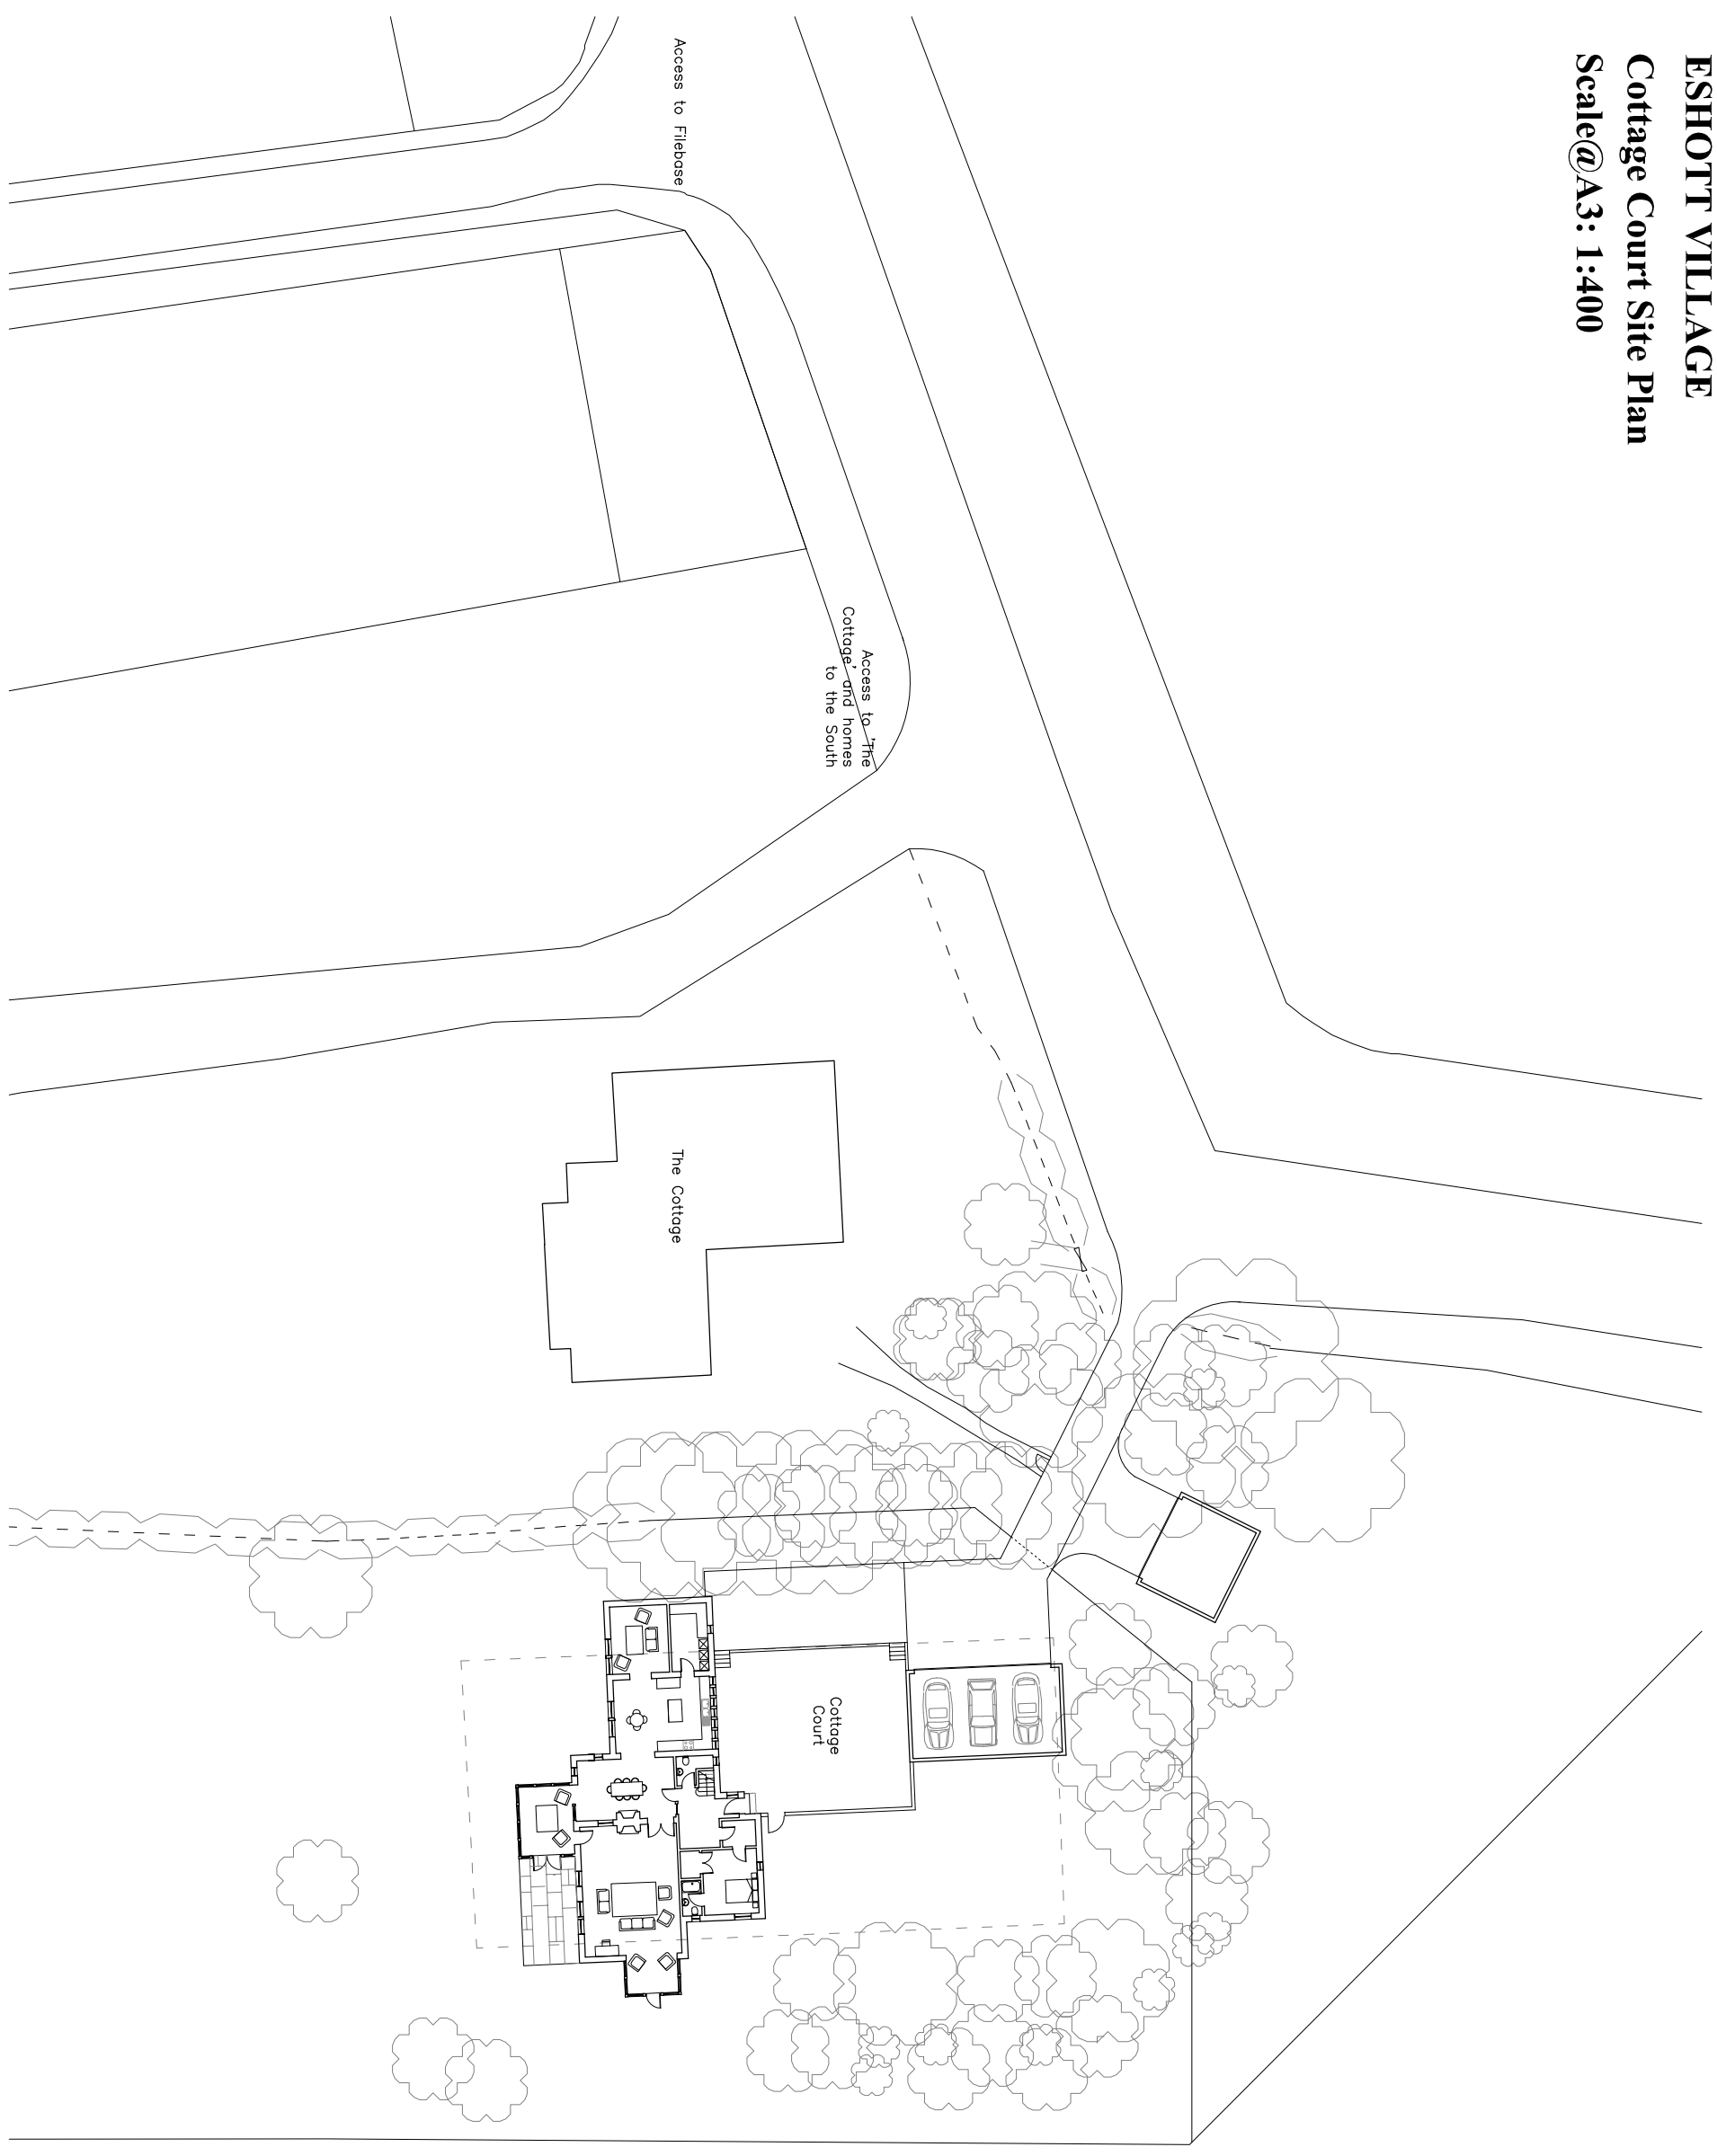

no.	date	revision	and issue	(→)
<b>Simpson &amp; Brown Architects</b> St Michael's House, Queenside Street, Edinburgh, EH4 6EJ Tel: 0131 555 4678 Fax: 0131 553 4576 <a href="http://www.simpsonandbrown.co.uk">www.simpsonandbrown.co.uk</a>				
<b>client</b>	Eshott Homes			
<b>job title</b>	Eshott Village			
<b>drawing title</b>	Cottage Court Proposed Site Plan			
<b>CAD reference</b>				
<b>scale of A1</b>	<b>drawn</b>	<b>chk</b>	<b>date</b>	
1:500	ST/25	SK	25.10.08	
<b>job no</b>	<b>drawing no</b>	<b>revision no</b>		
1555.00	CC-01			