
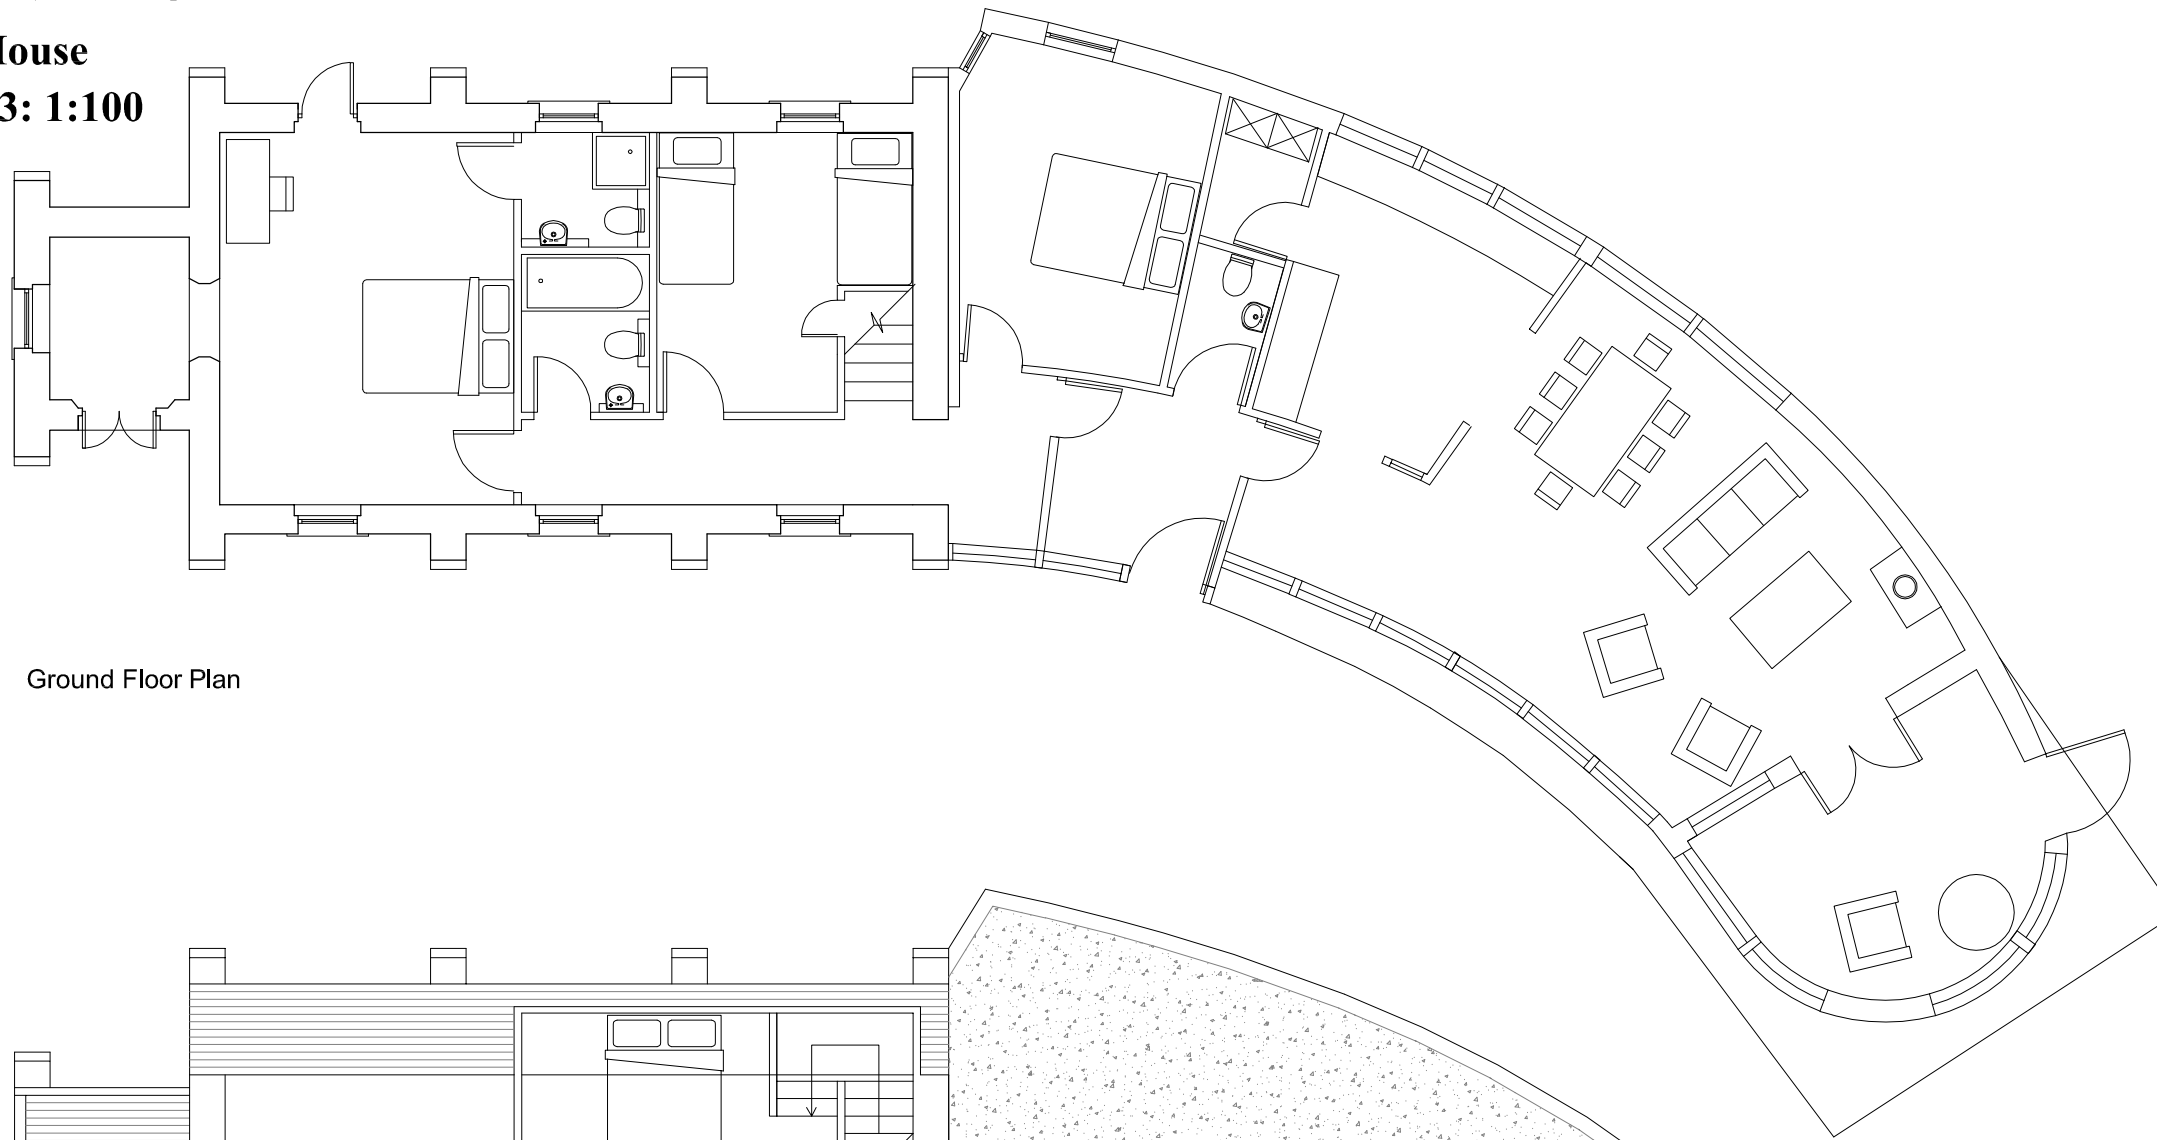


# ESHOTT VILLAGE


## Chapel House

Scale@A3: 1:100

This Drawing is the copyright of  
Simpson & Brown Chartered Architects

 

Ground Floor Plan

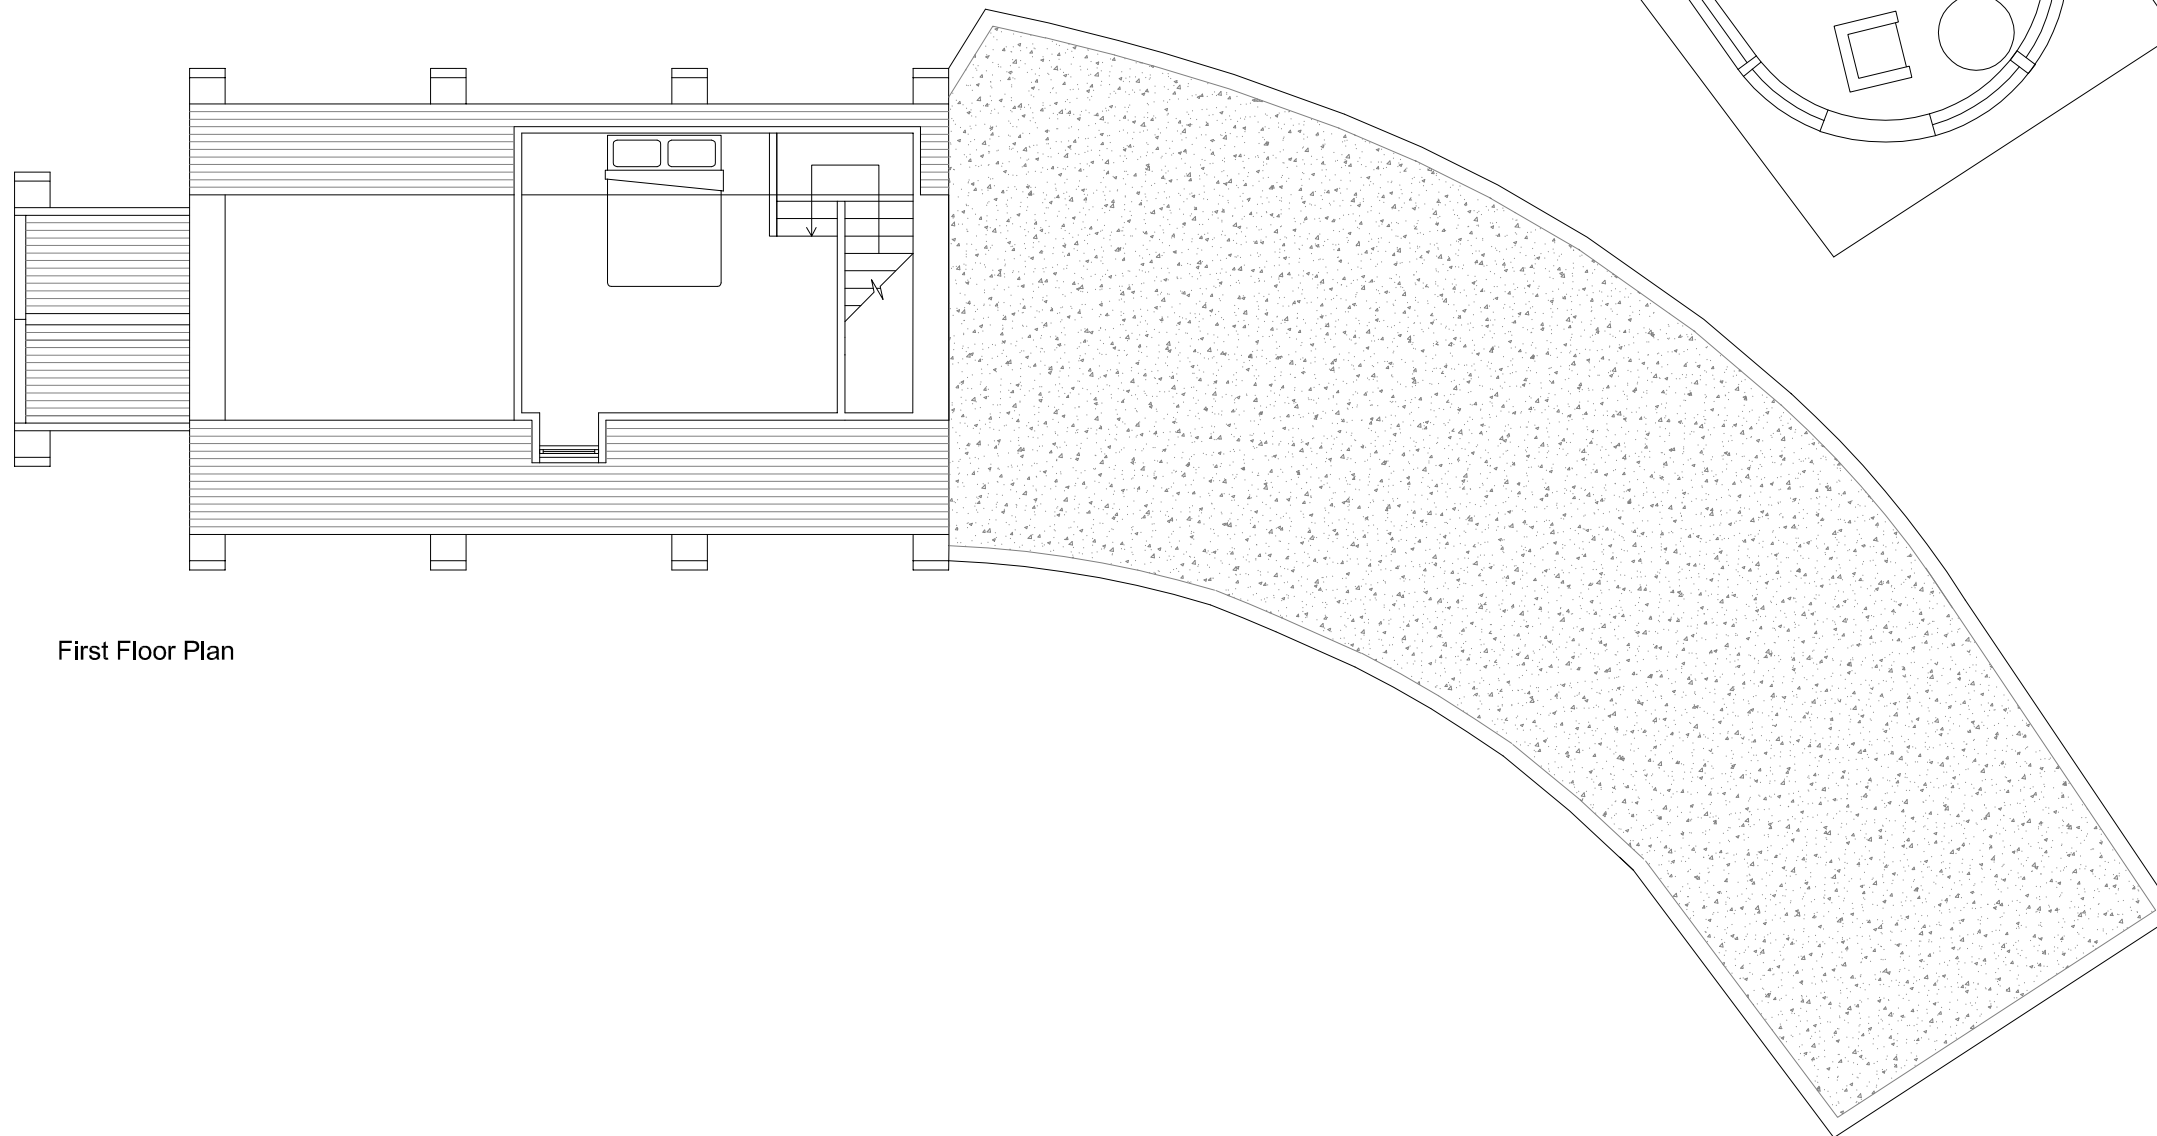

First Floor Plan

no.	date	revision and issue (→)
<b>Simpson &amp; Brown Architects</b> <small>St Ninian's Manse, Quayside Street, Edinburgh, EH6 6EJ tel: 0131 555 4678 fax: 0131 553 4576 www.simpsonandbrown.co.uk</small>		
client	Eshott Homes	
job title	Eshott Village	
drawing title	Chapel House Proposed Plans	
CAD reference		
scale at A1 1:50	drawn SD	chk date Nov 2007
job no 1555.00	drawing no CH-02	revision no