



**ESHOTT VILLAGE**  
**Chapel House**  
**Scale@A3: 1:100**

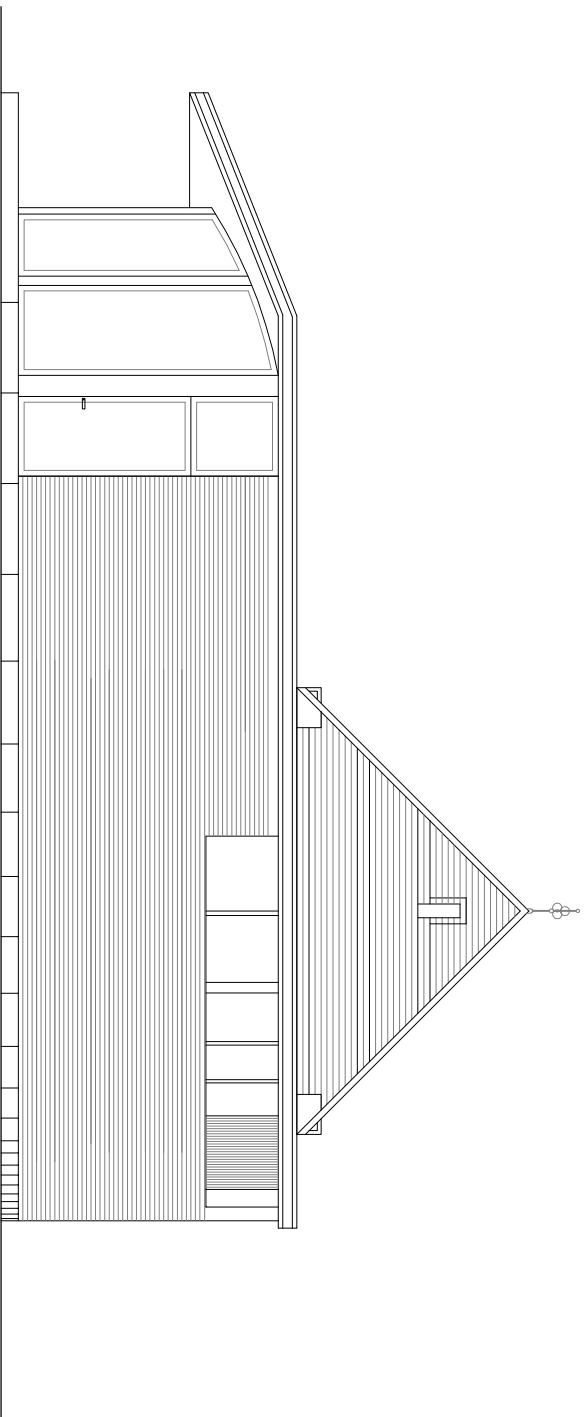

East Elevation

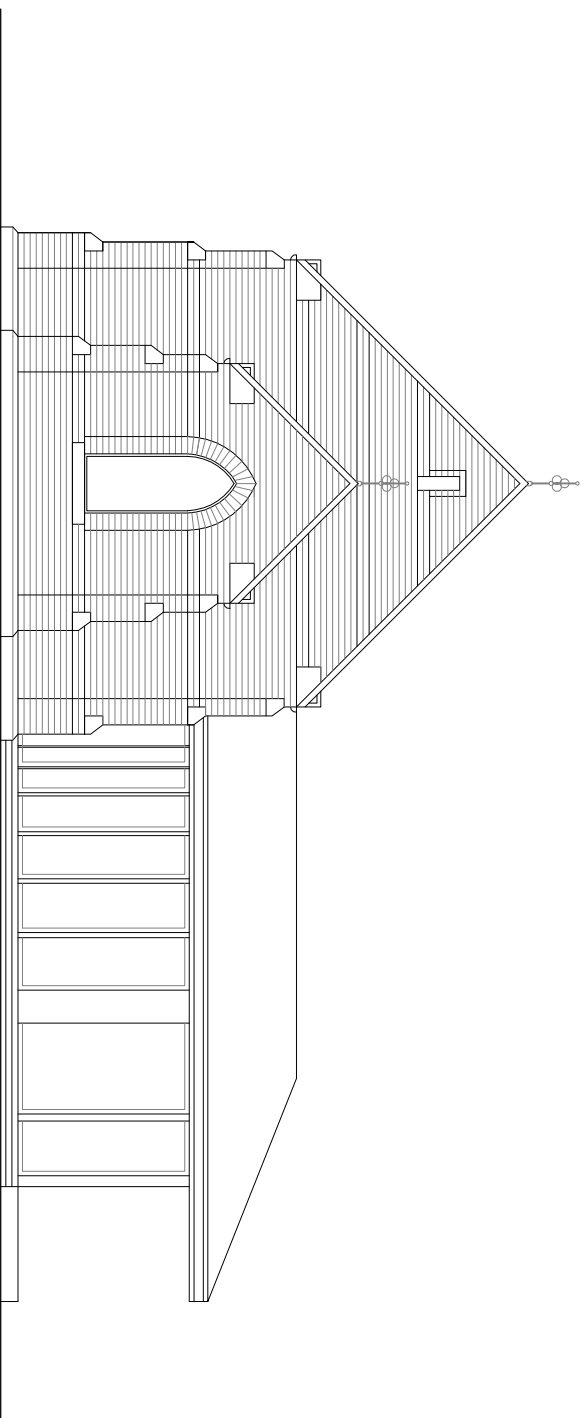

West Elevation

no.	dde	revision and issue (→)
-----	-----	------------------------

**Simpson & Brown Architects**  
St Helen's Manor, Gosside Street, Edinburgh, EH6 6EJ  
Tel: 0131 555 5200 Fax: 0131 555 5218  
www.simpsonandbrown.co.uk

client Eshott Homes

job title Eshott Village

drawing title Chapel House  
Elev. East and West Elevations  
CAD reference

scale at A1	drawn	chk	date
1:50	SD		Jan 2008

job no	drawing no	revision no
1555.00	CH-05	