




ESHOTT VILLAGE Long Cottage Scale@A3: 1:100

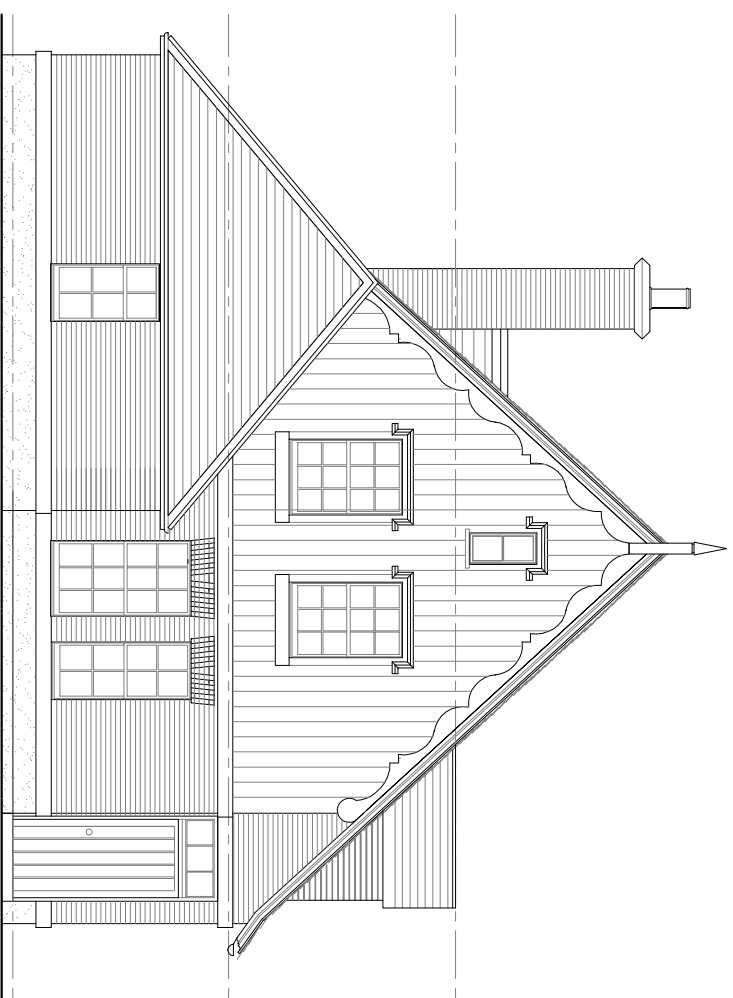


South West Elevation

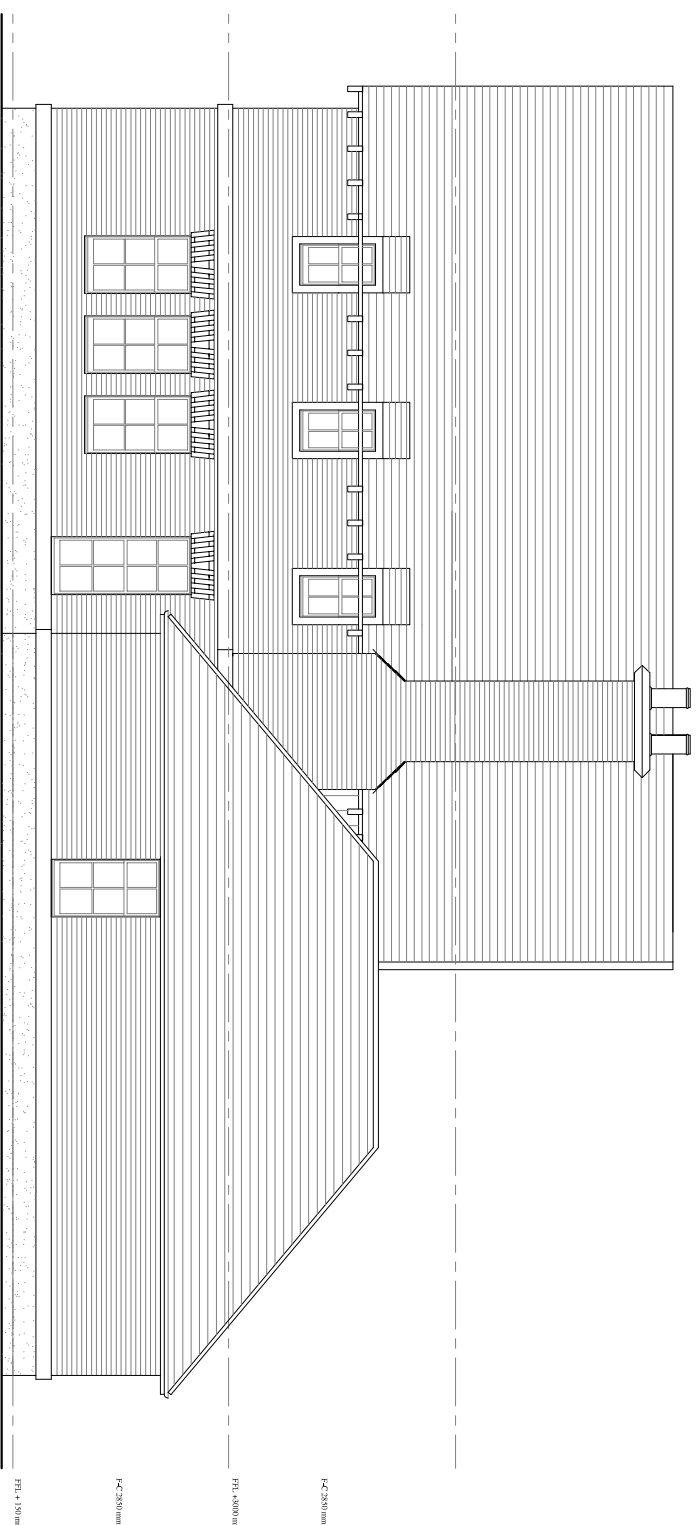

North West Elevation

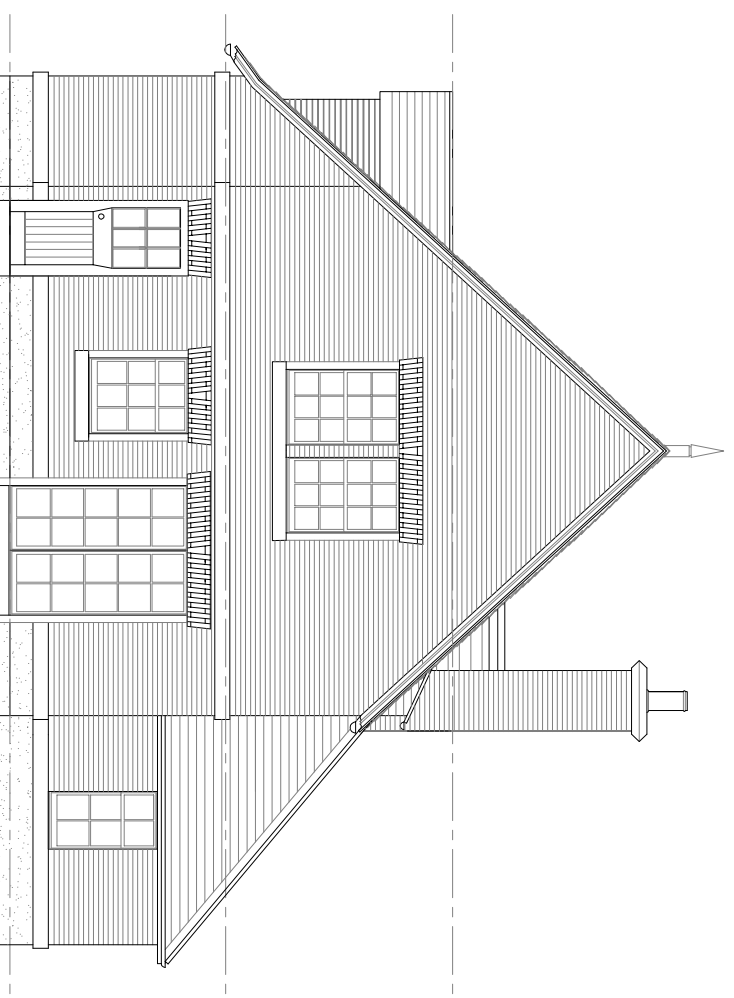

North East Elevation

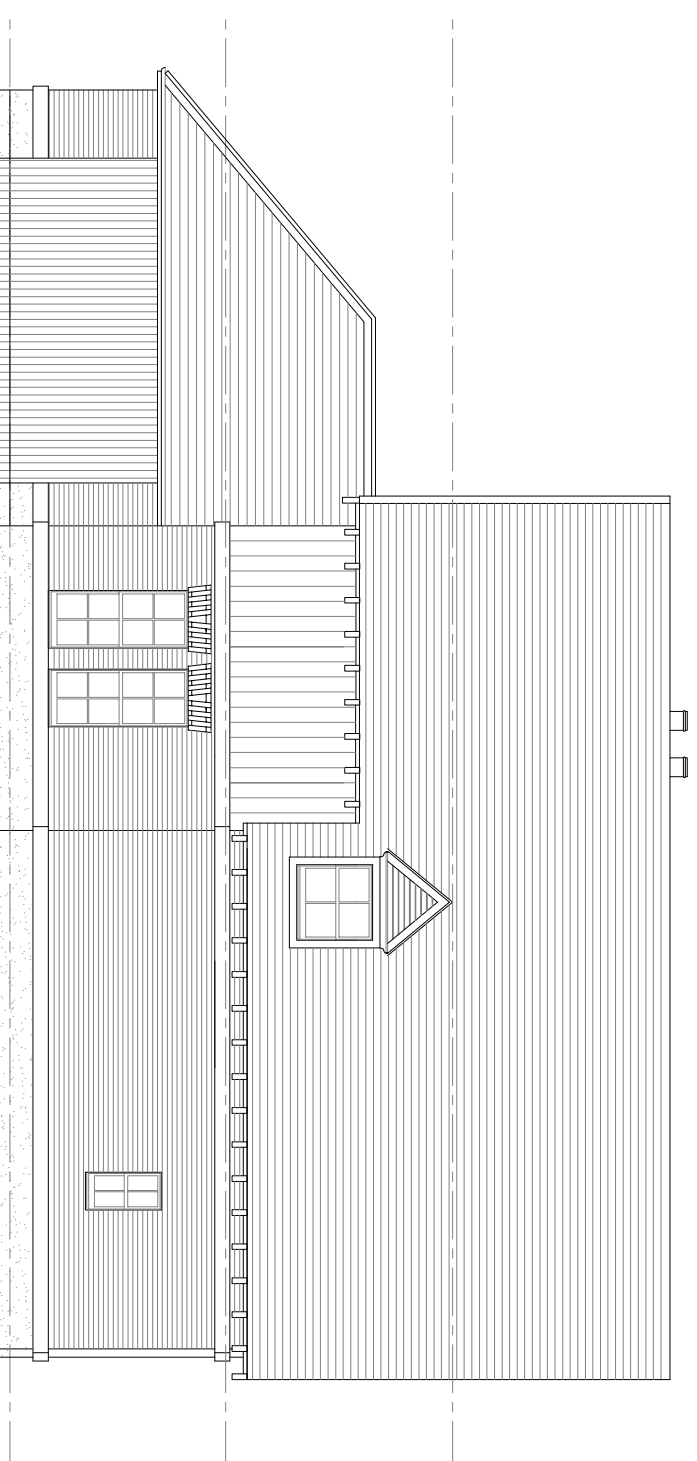

South East Elevation

no.	date	revision	and issue	(→)
Simpson & Brown Architects St Michael's House, Quayside Street, Esher, Surrey, UK Tel: 0131 555 4678 Fax: 0131 553 4576 www.simpsonandbrown.co.uk				
client Eshott Homes				
job title Eshott Village				
drawing title Long Cottage Elevations				
CAD references				
scale of A1 1:100				
job no 1555				
drawing no LHO-02				
revision no				