
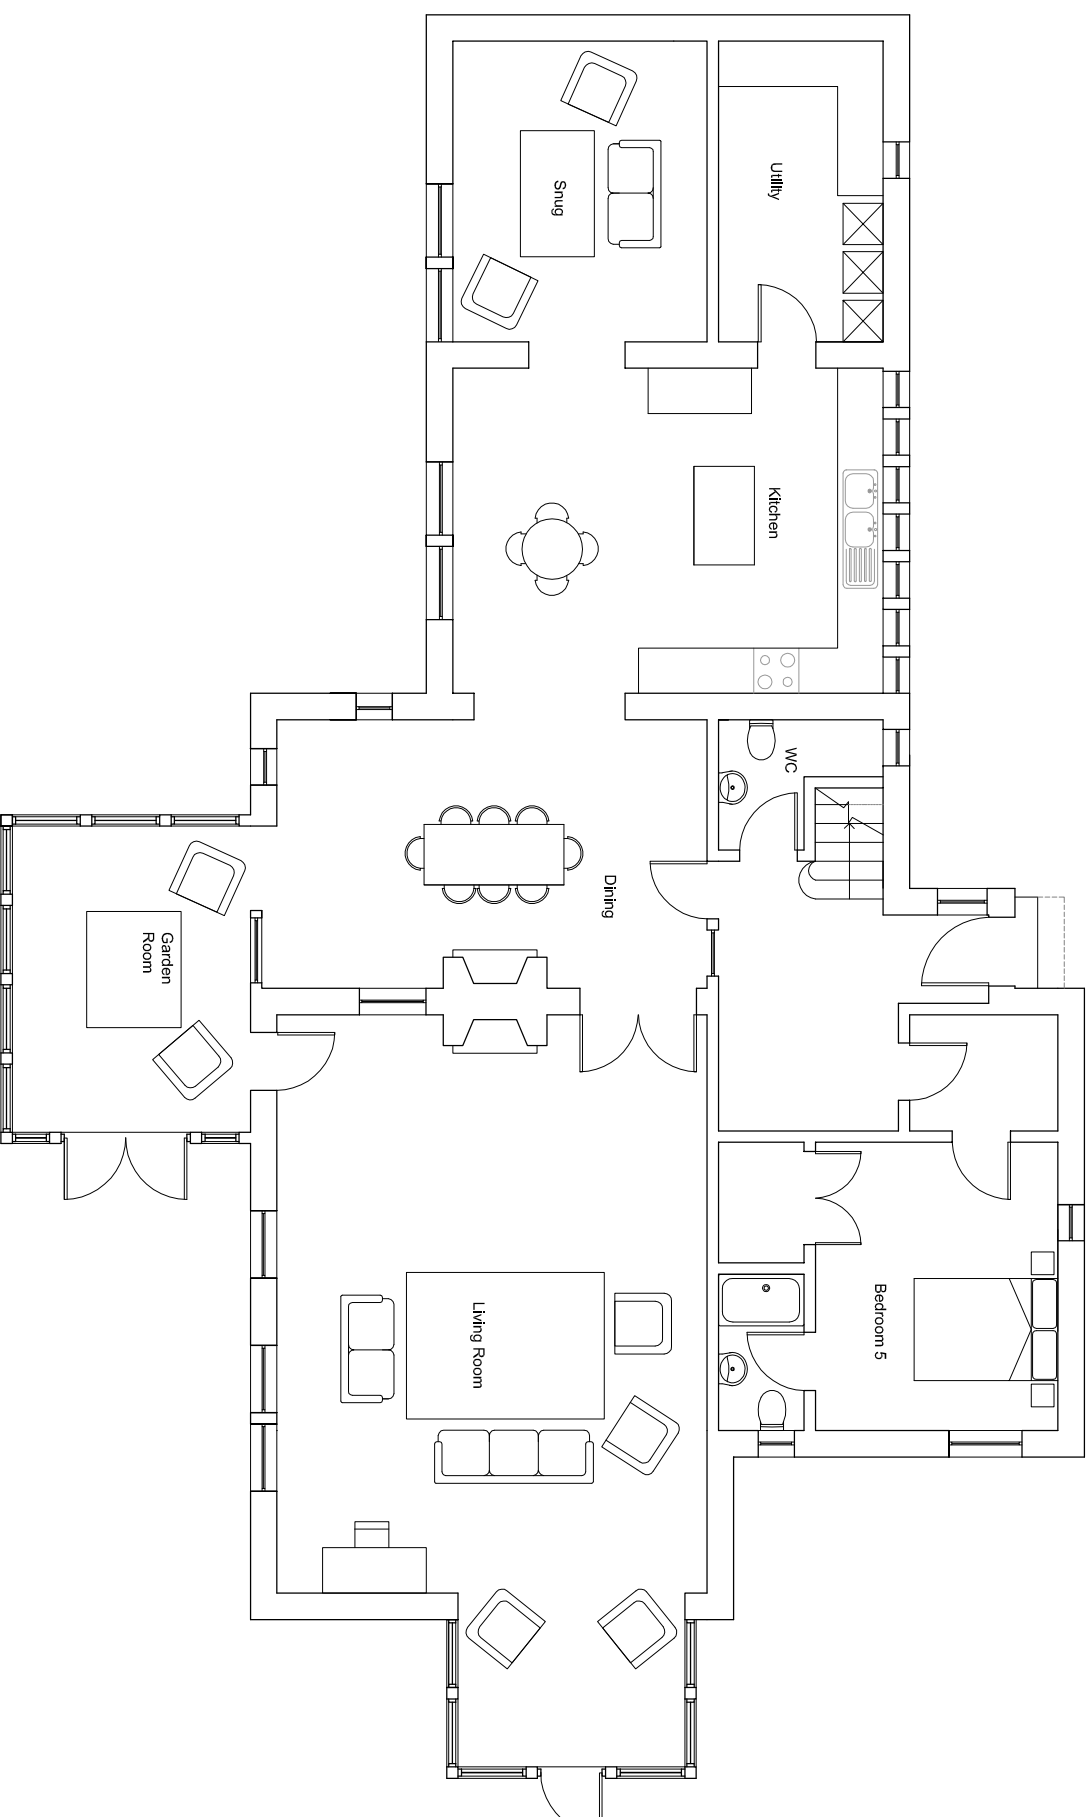


# ESHOTT VILLAGE

## Dove Court

Scale@A3: 1:100

 

no.	date	revision	and issue	(→)
-----	------	----------	-----------	-----

**Simpson & Brown Architects**

St Michael's House, Oatlands Street, Esher, Surrey, UK  
Tel: 0131 555 4678 Fax: 0131 553 4576  
[www.simpsonandbrown.co.uk](http://www.simpsonandbrown.co.uk)

**client** Eshott Homes

**job title**

Eshott Village

**drawing title**

Dove Court  
Ground Floor Plan

**CAD reference**

**scale at A1**

**job no** 1555

**drawing no** V.G.25.1

**revision no**