
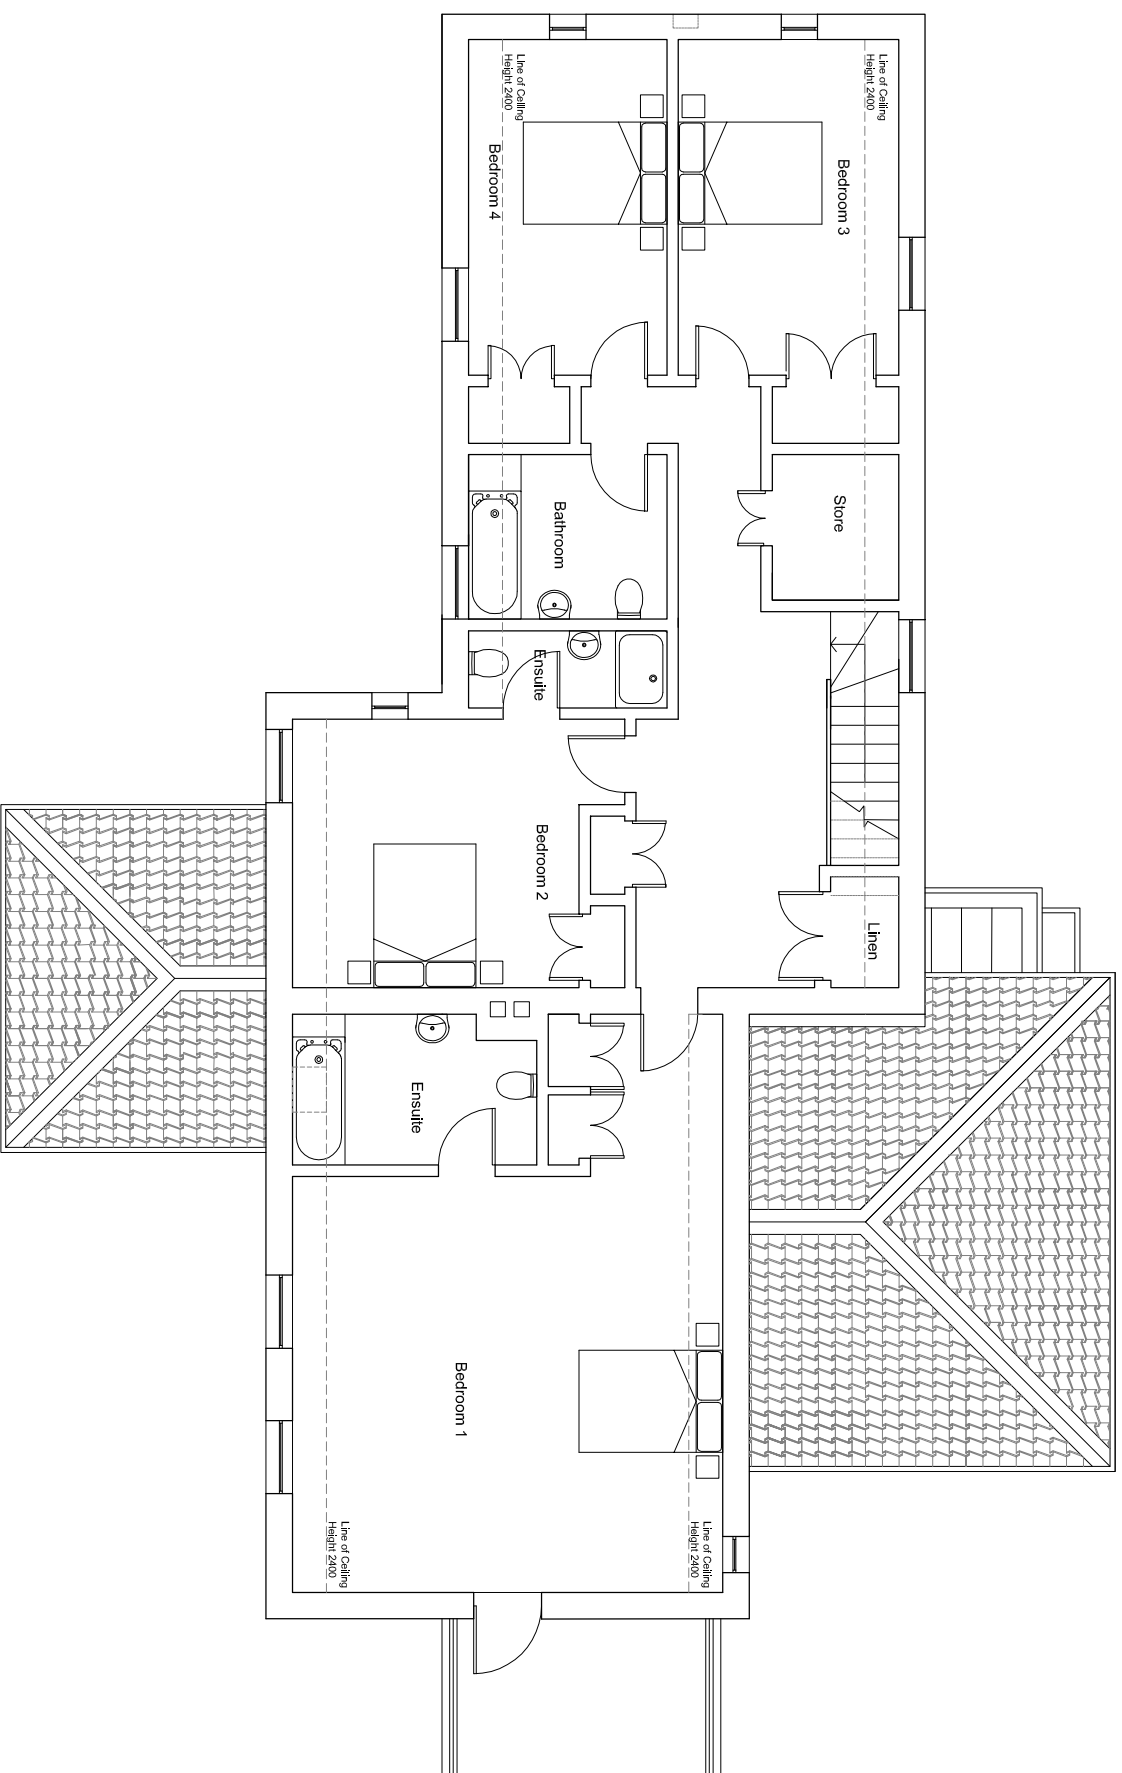


# ESHOTT VILLAGE

## Dove Court

Scale@A3: 1:100

 

no.	date	revision and issue (→)
-----	------	------------------------

**Simpson & Brown Architects**  
St Michel's House, Quayside Street, Edinburgh, EH6 6EJ  
Tel: 0131 555 4678 Fax: 0131 553 4576  
[www.simpsonandbrown.co.uk](http://www.simpsonandbrown.co.uk)

**client** Eshott Homes

**job title** Eshott Village

**drawing title** Dove Court  
First Floor Plan  
**CAD reference**

scale of A1	drawn	chk	dtd
1:50	ds	ds	08

job no	drawing no	revision no
1555	V.G.25.2	