




South elevation

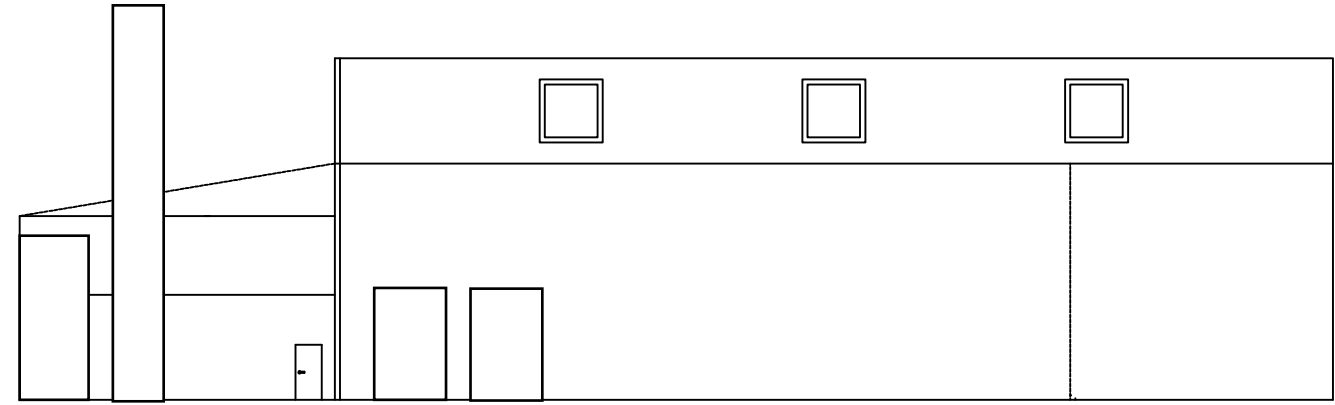


North elevation

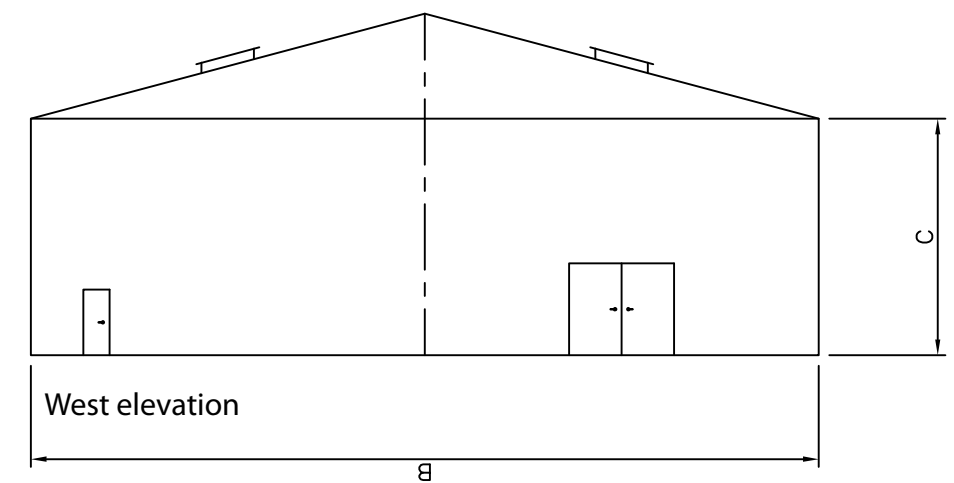


West elevation

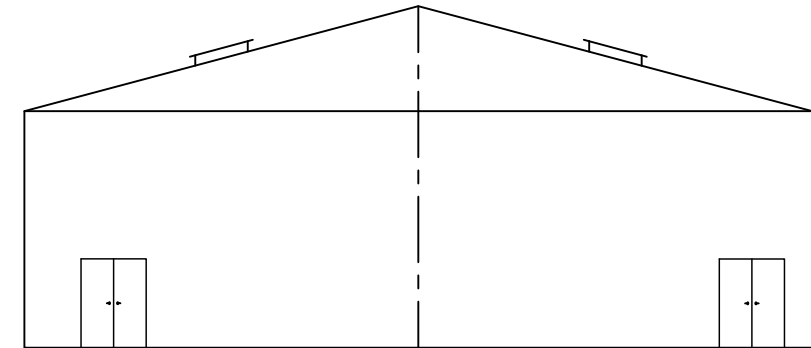

East elevation

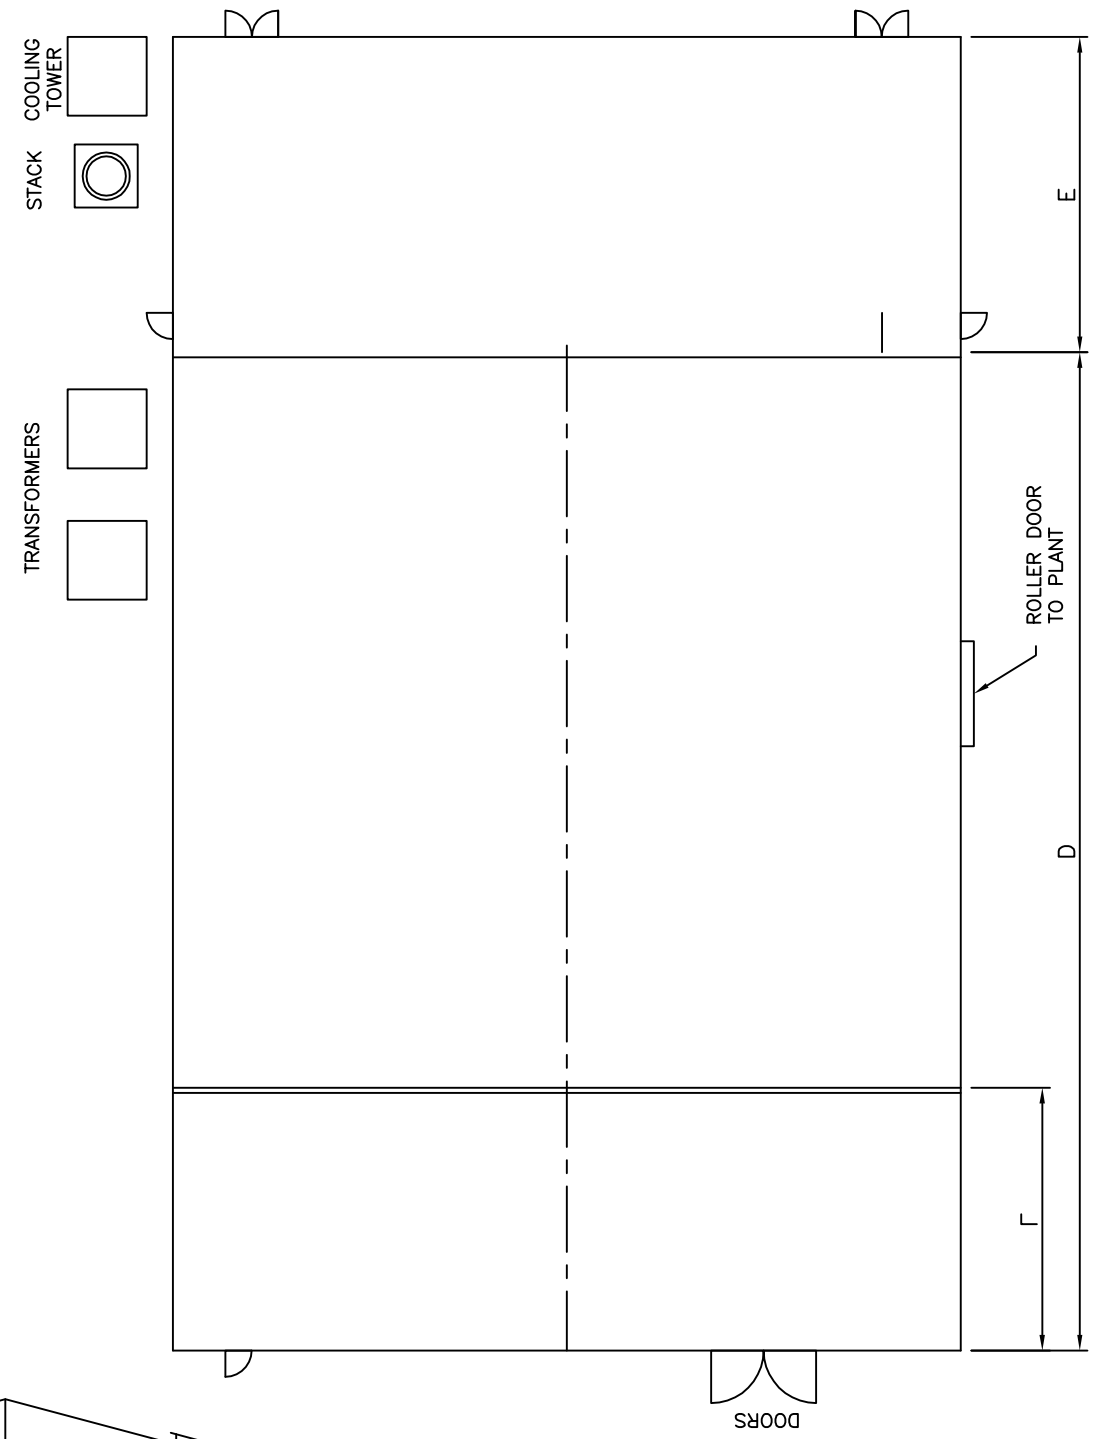

	A	B	C	D	E	G	H
0.5MW	36	20	7	30	6	3	.5

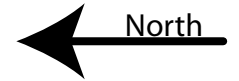

NOTE:-  
ALL DIMENSIONS IN METER  
STACK DIMENSION IS SITE SPECIFIC