

existing drainage runs

proposed drainage runs

The Hall, Stable Drive and proposed holiday cottages + houses adj. walled garden into existing STP

Bainbridge Lane, Pipistrelles, Home Farm and proposed housing adj. Village Green into new STP


The proposed lodge into new stand-alone system

ESHOTT VILLAGE Location Plan: As Proposed

Scale 1:1,000 @ A1/1:2,000 @ A3

June 2008 Drawing No 100.01 rev 081216

Simpson & Brown Architects

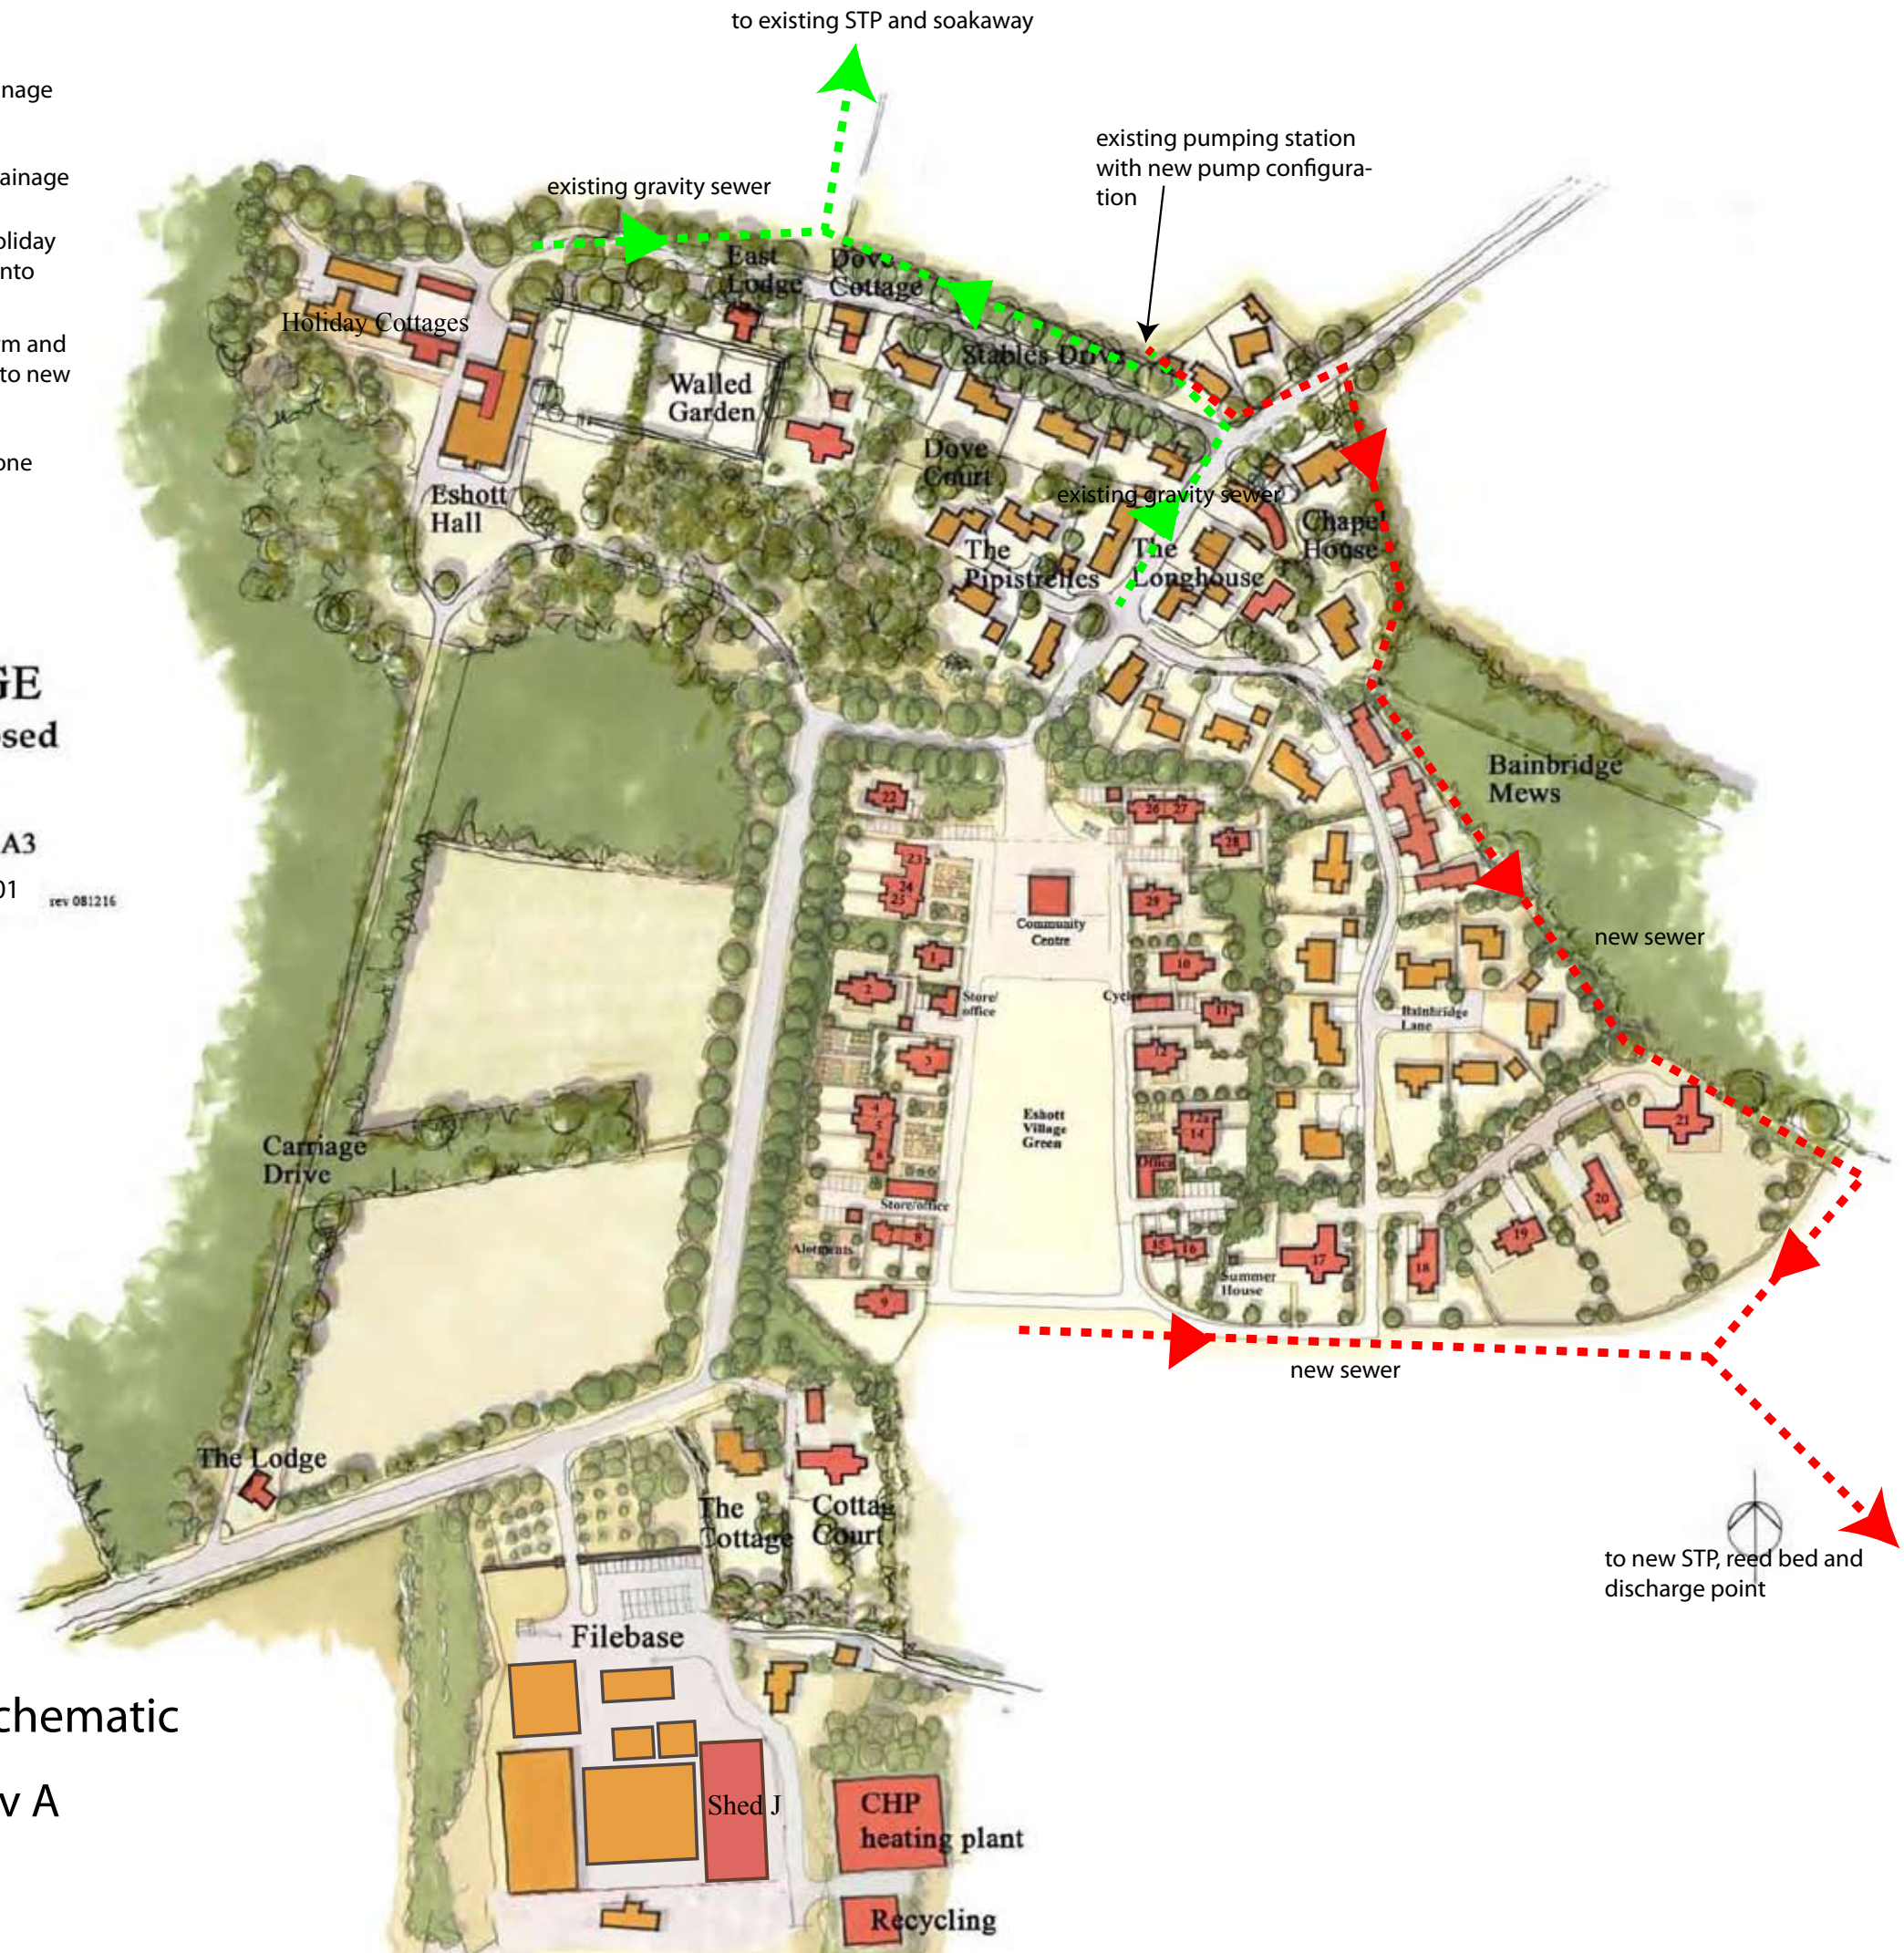

Proposed foul drainage schematic

Drawing VG-100-01-rev A