




East
Elevation

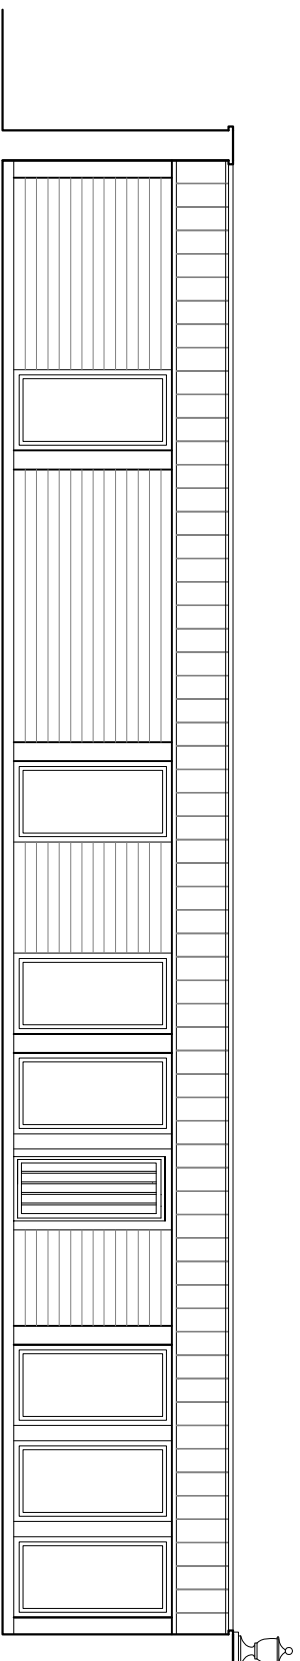


North Courtyard
Elevation

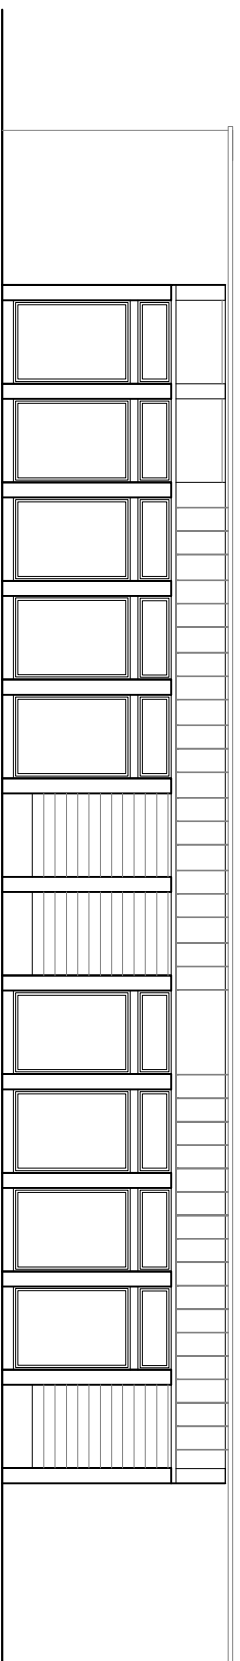


South
Elevation

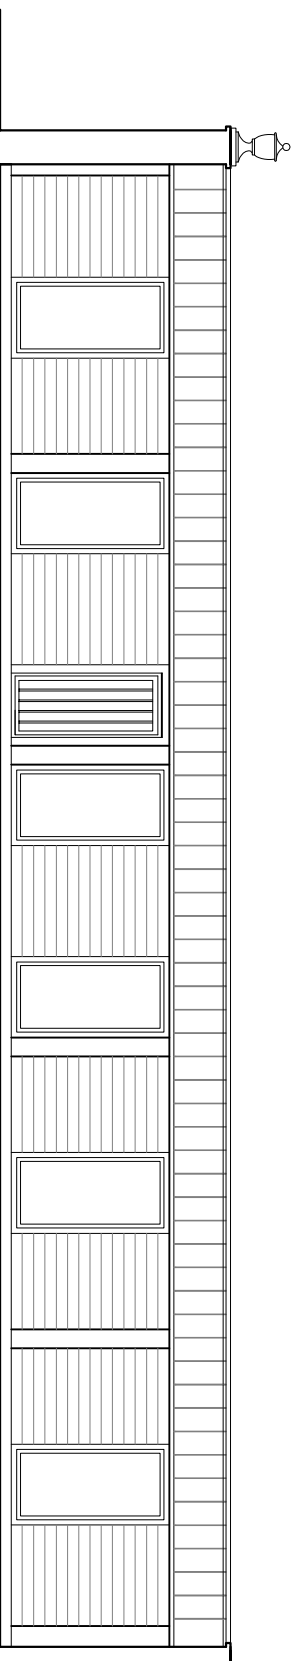

South Courtyard
Elevation

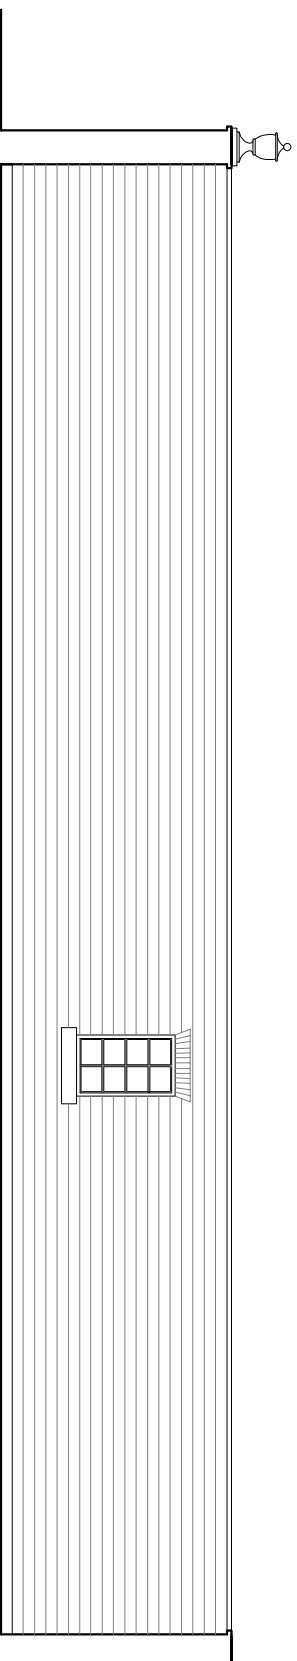

North
Elevation

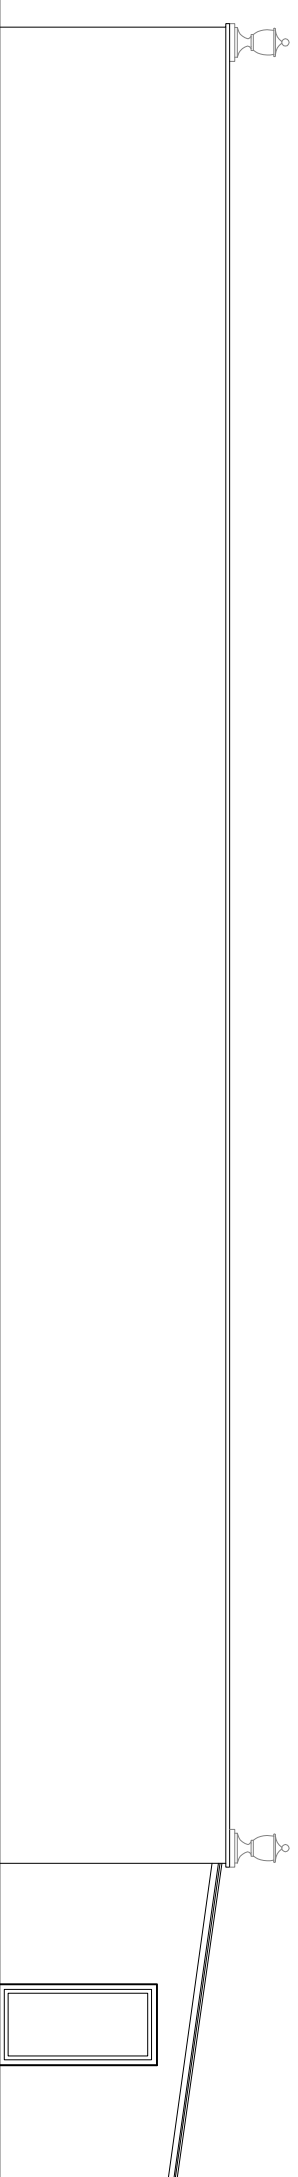

West
Elevation

no.	date	revision	and issue	(→)

Simpson & Brown Architects

St Ninian's Manse, Quayside Street, Edinburgh, EH6 6EJ
tel: 0131 555 4678 fax: 0131 553 4576
www.simpsonandbrown.co.uk

client
ESHOTT HOMES

job title
ESHOTT HALL
WALLED GARDEN

drawing title
PROPOSED ELEVATIONS
TWO HOLIDAY HOUSES

CAD reference

scale at **A3**
1:100

drawn	chk	date
SD		

job no	drawing no	revision no
1555.00	W.G-02	