


Check all dimensions on site. Inform Architect/SO of any discrepancies. Work to figured dimensions only. This Drawing is Copyright.

Rev.	Amendments	Date

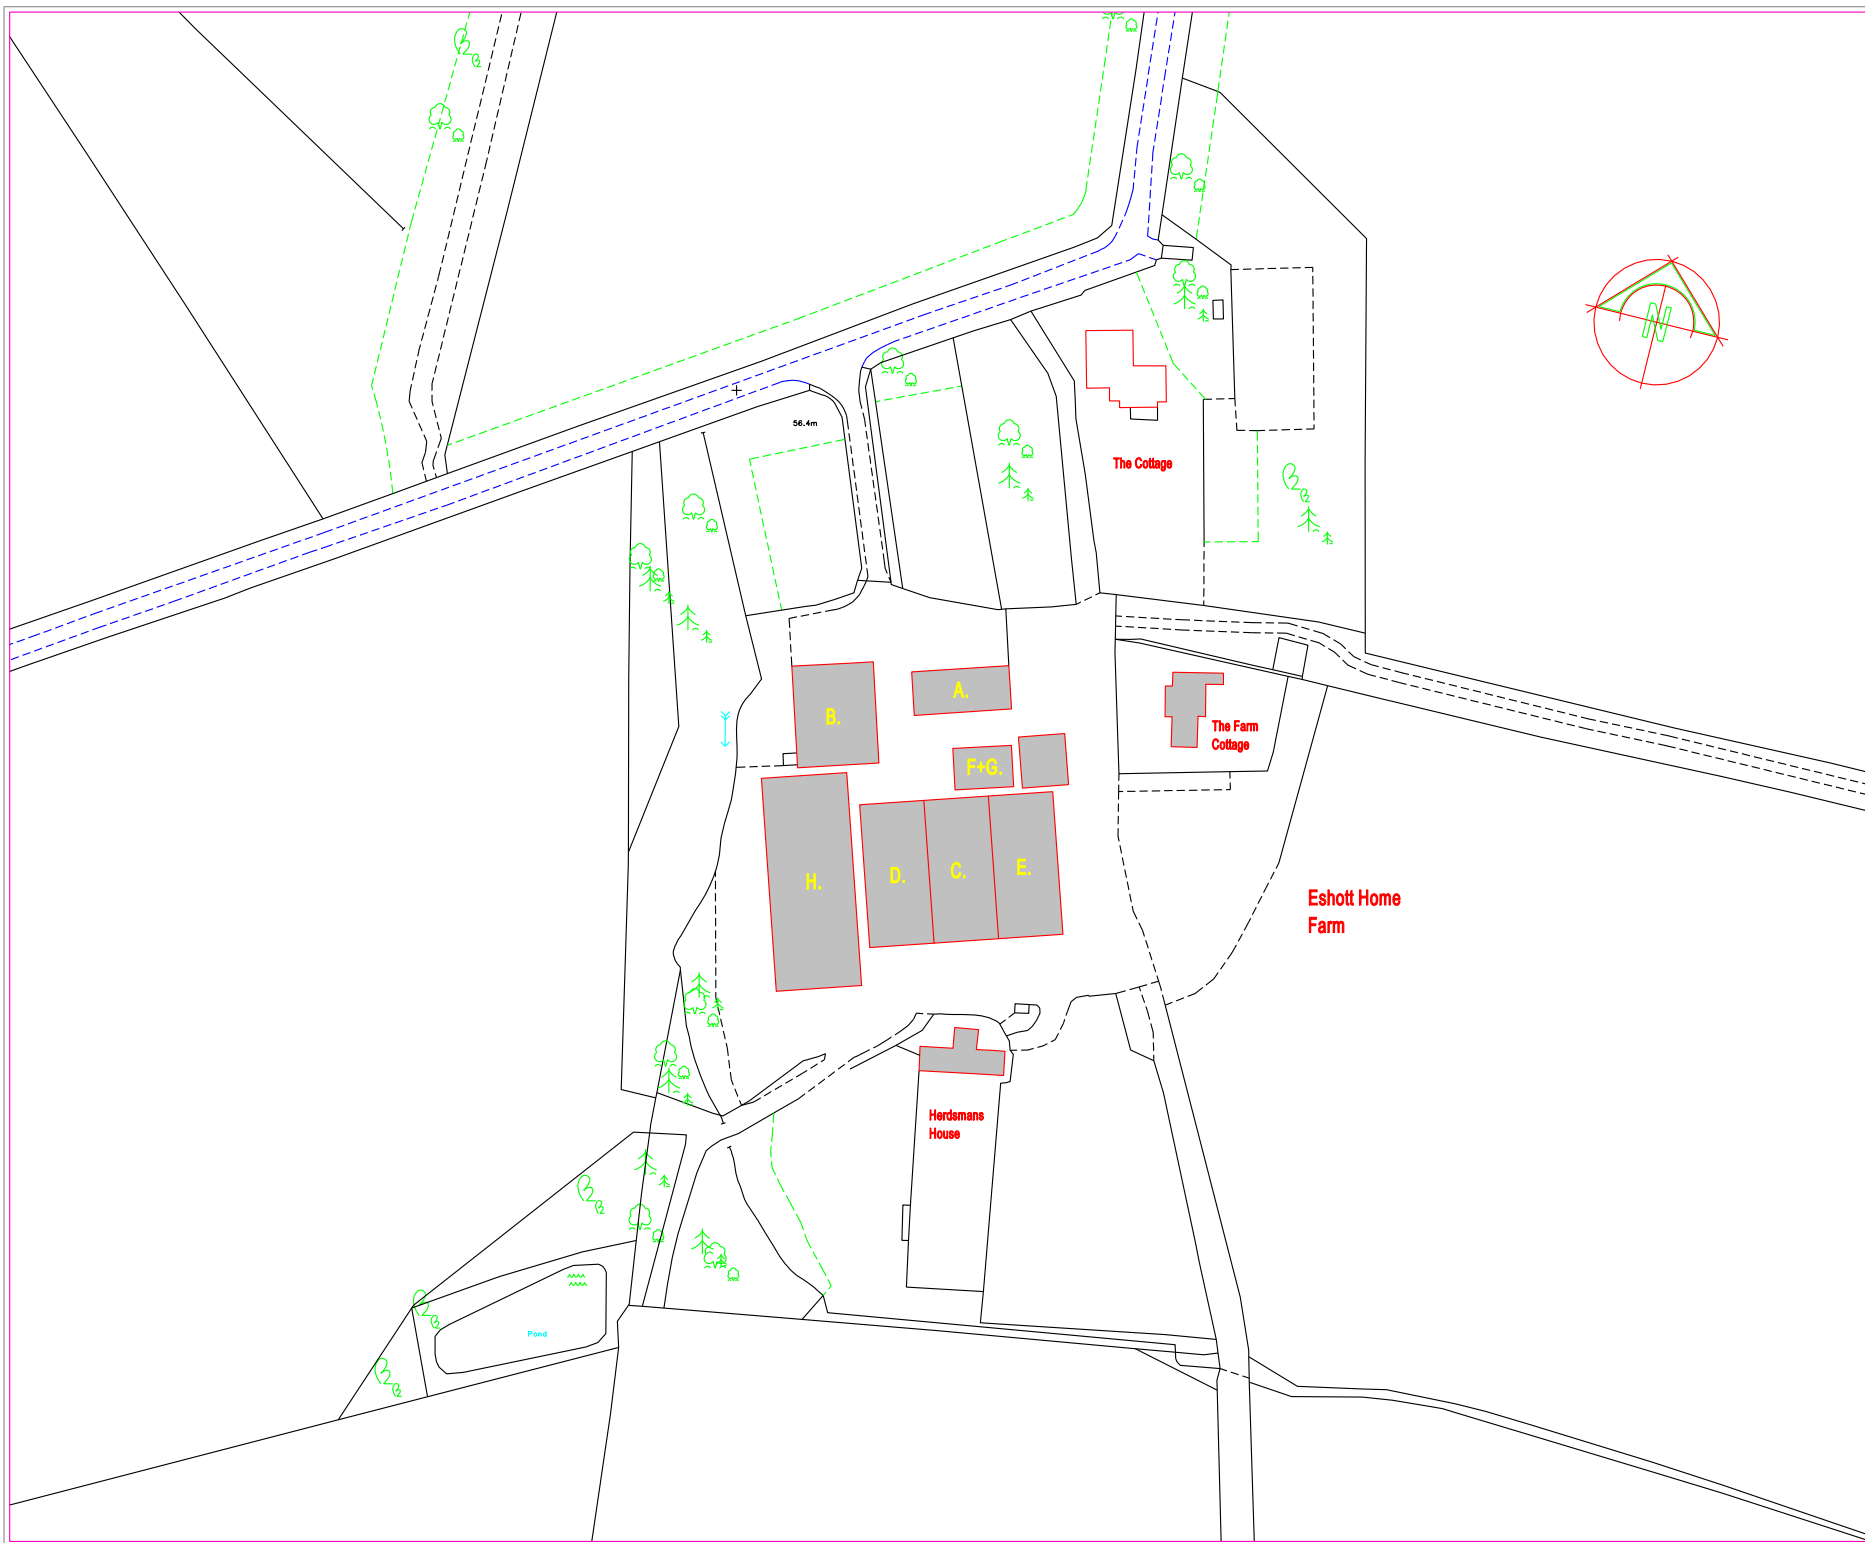

P J C
Paul J Conn
 Architectural Services

The Old Post Office
 31 Main Road
 Kenton Bank Foot
 Newcastle Upon Tyne
 NE13 8AA
 Tel: 0191 2140022
 Fax: 0191 2140060
 e-mail: enquiries@pjc-architecture.co.uk
 www.pjc-architecture.co.uk

Status	Planning Issue	
Client	Eshott Hall Estates	
Project	Filebase Eshott Hall Estates Morpeth Northumberland NE65 9EP	
Title	Site Location Plan	
Drawn	Hlo	Date 07.07.08
Scale	1:1250	Dwg no. 493(90)01
Rev.